


GRID NORTH
VA STATE PLANE
NAD83 SOUTHERN ZONE

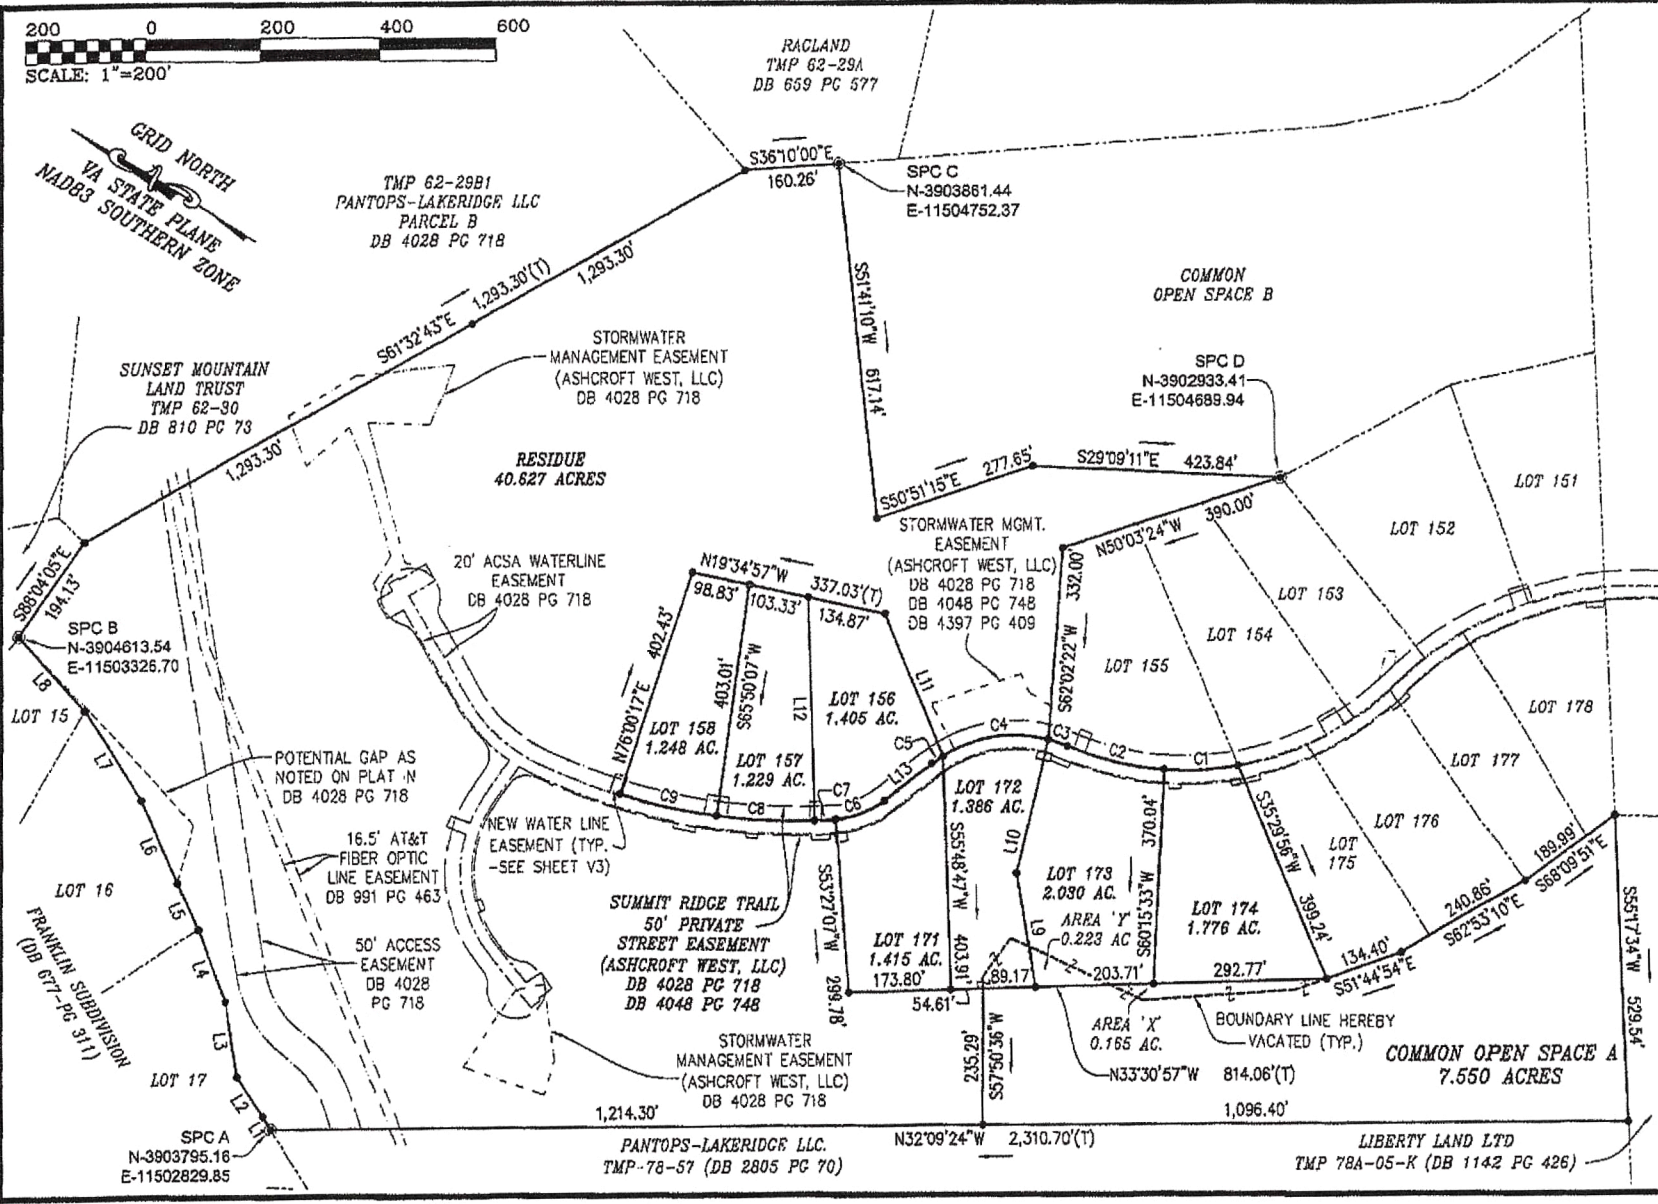

Dominion Engineering

172 South Parkside Drive
Richmond, VA 23291
804.979.1210
804.979.1600
dengineering.com

COMMONWEALTH OF VIRGINIA

MICHAEL L. MYERS
Lic/No. 39028

1-11-16

PROFESSIONAL ENGINEER

SUBDIVISION PLAT
TMP 62-29A1
ASHCROFT WEST SUBDIVISION
PHASE 4

RIVANNA DISTRICT, ALBEMARLE COUNTY, VA

REVISOR	DATE	REVISOR	DATE
CSA COMMENTS	L-11-2016		
	07-23-2015		

SHEET: **V2** 2 OF 4

DRAWN BY: BRV
CHECKED BY: MM

PROJECT NO.: 15.0023